
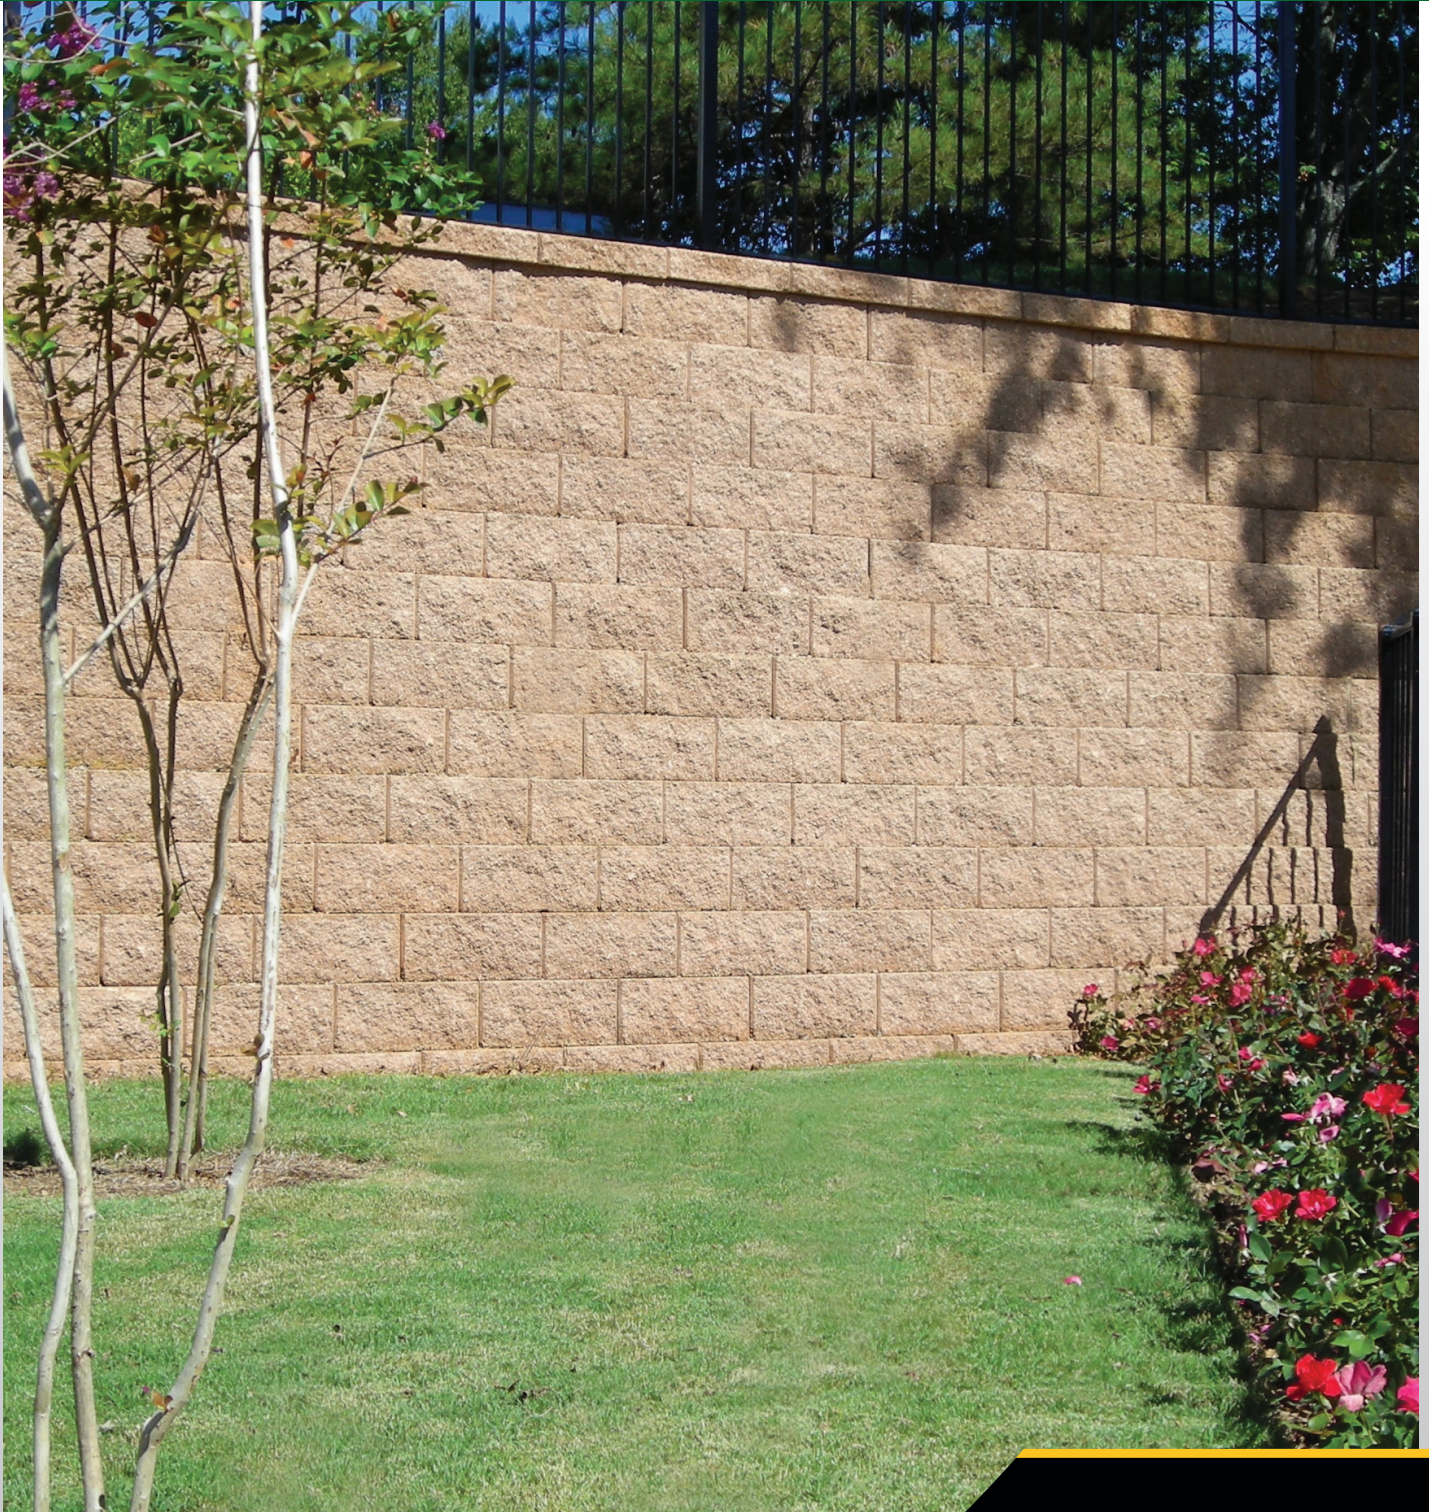


TRINITY

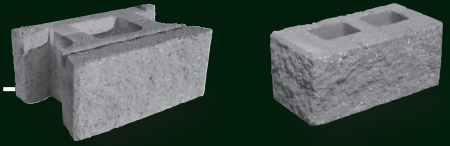


TRINITY: Mojave • Capstone: TRINITY: Mojave

LIVE LIFE IN COLOR!

nicolock
paving stones & retaining walls
 **paver-shield**

TRINITY

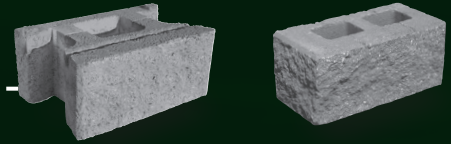


FEATURES

6"h x variable length wall faces • Hard-split rock face texture • Tapered sides
Double-sided wall system (use with adhesive) • Solid block



A

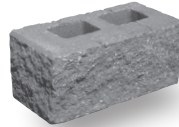

B

COLOR SELECTION



beige / brown



charcoal / buff




charcoal / grey

SPECIFICATIONS


	width	length	thickness	s.f./per pc.	s.f./pallet	pcs./pallet	lbs./pallet
A	Wall Unit: 18"	12"	8"	1	32	32	2,816
B	Corner: 9"	8"	1	32	32	-	2,800

Wall units & corners sold separately. 16"x 12"x 3" Trinity Cap available.

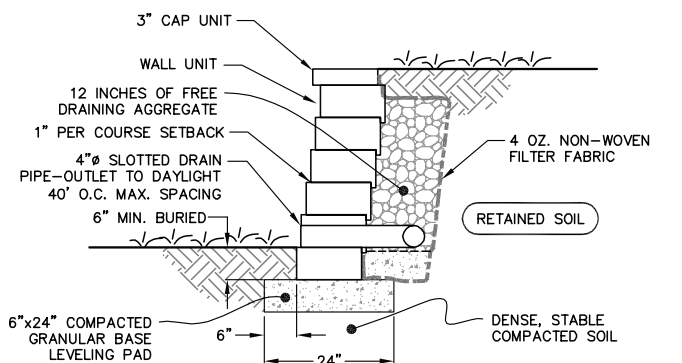


NICOLOCK WALL — TYPICAL GRAVITY CROSS SECTION


Maximum unreinforced wall height is 36" under ideal conditions

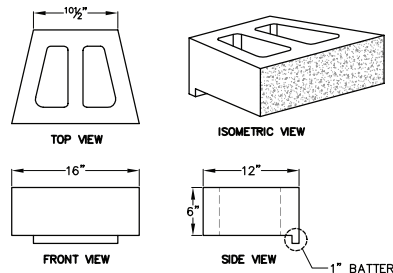


WALL UNITS
(6"x16" UNIT)

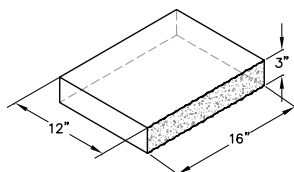

ISOMETRIC VIEW
3" RECTANGULAR CAP

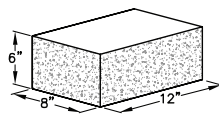

ISOMETRIC VIEW
CORNER UNIT
(6"x12" UNIT)

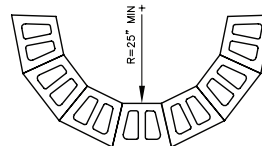

OUTSIDE RADIUS DETAIL
NICOLOCK WALL

* denotes premium color

** denotes deluxe color



| nicolock.com

nicoLOCK
paving stones & retaining walls
paver-shield